

SUBJECT SITE


LANDS UNDER CONTROLLED OWNERSHIP OF APPLICANT



LOCATION MAP scale 1:1250


Project Ref:	Client:	Date:	<div><div></div><div>HERE</div><div>ARCHITECTS</div><div>4-6 Linenhall Street, Ballymoney, County Antrim, BT53 6DP T: 028 7044 5000 E: hello@herearchitects.com W: www.herearchitects.com</div></div>	
20162	JFM Construction	29/01/25		
Drawing Ref:	Project Title:	Scale:		
S01	Residential Development at Dunluce Park	1:1250		
Drawing Title:	Drawn By:	Checked By:		
LOCATION MAP	NMK	FDMCL		
Revision:	Drawn By:	Checked By:		
-	-	-		

PROPOSED SITE PLAN

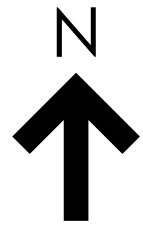

PROPOSED HOUSE TYPES


TYPICAL ELEVATIONS

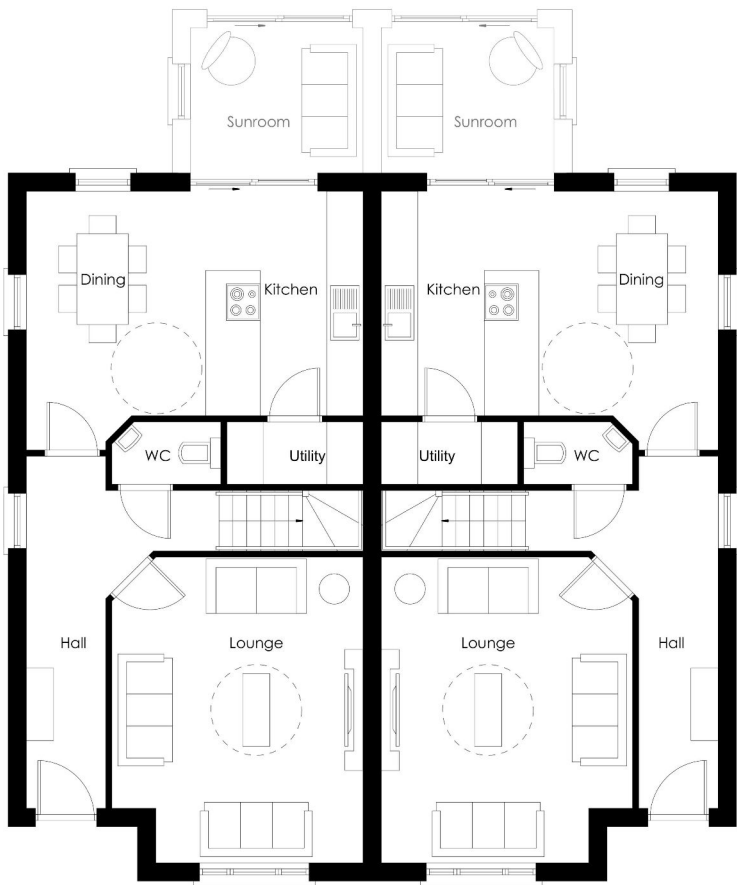


GROUND FLOOR PLAN




FIRST FLOOR PLAN

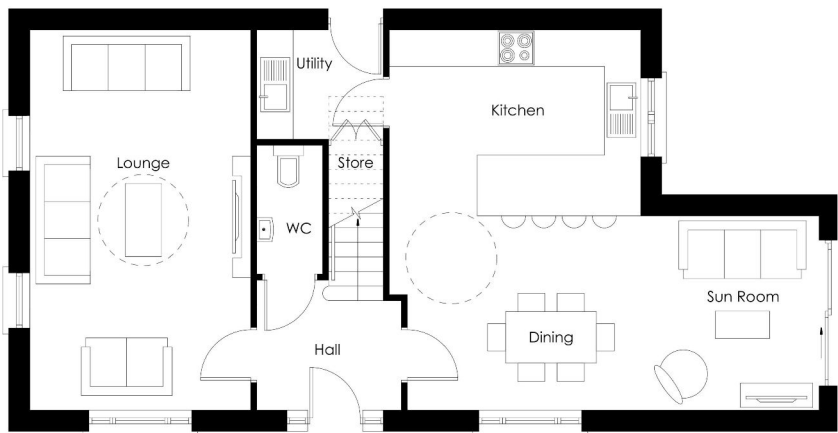

GROUND FLOOR PLAN

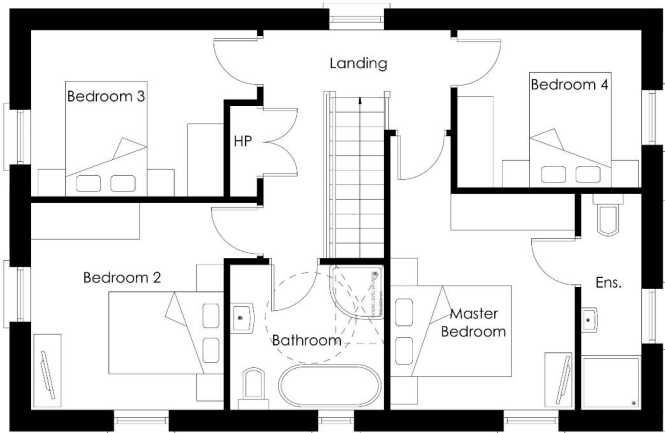

FIRST FLOOR PLAN

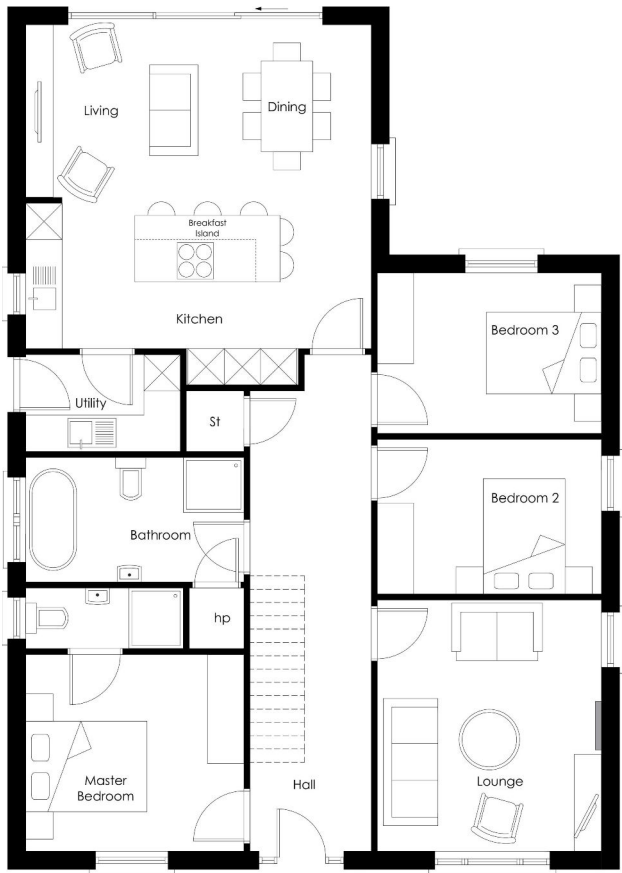

GROUND FLOOR



FIRST FLOOR



Not to scale